


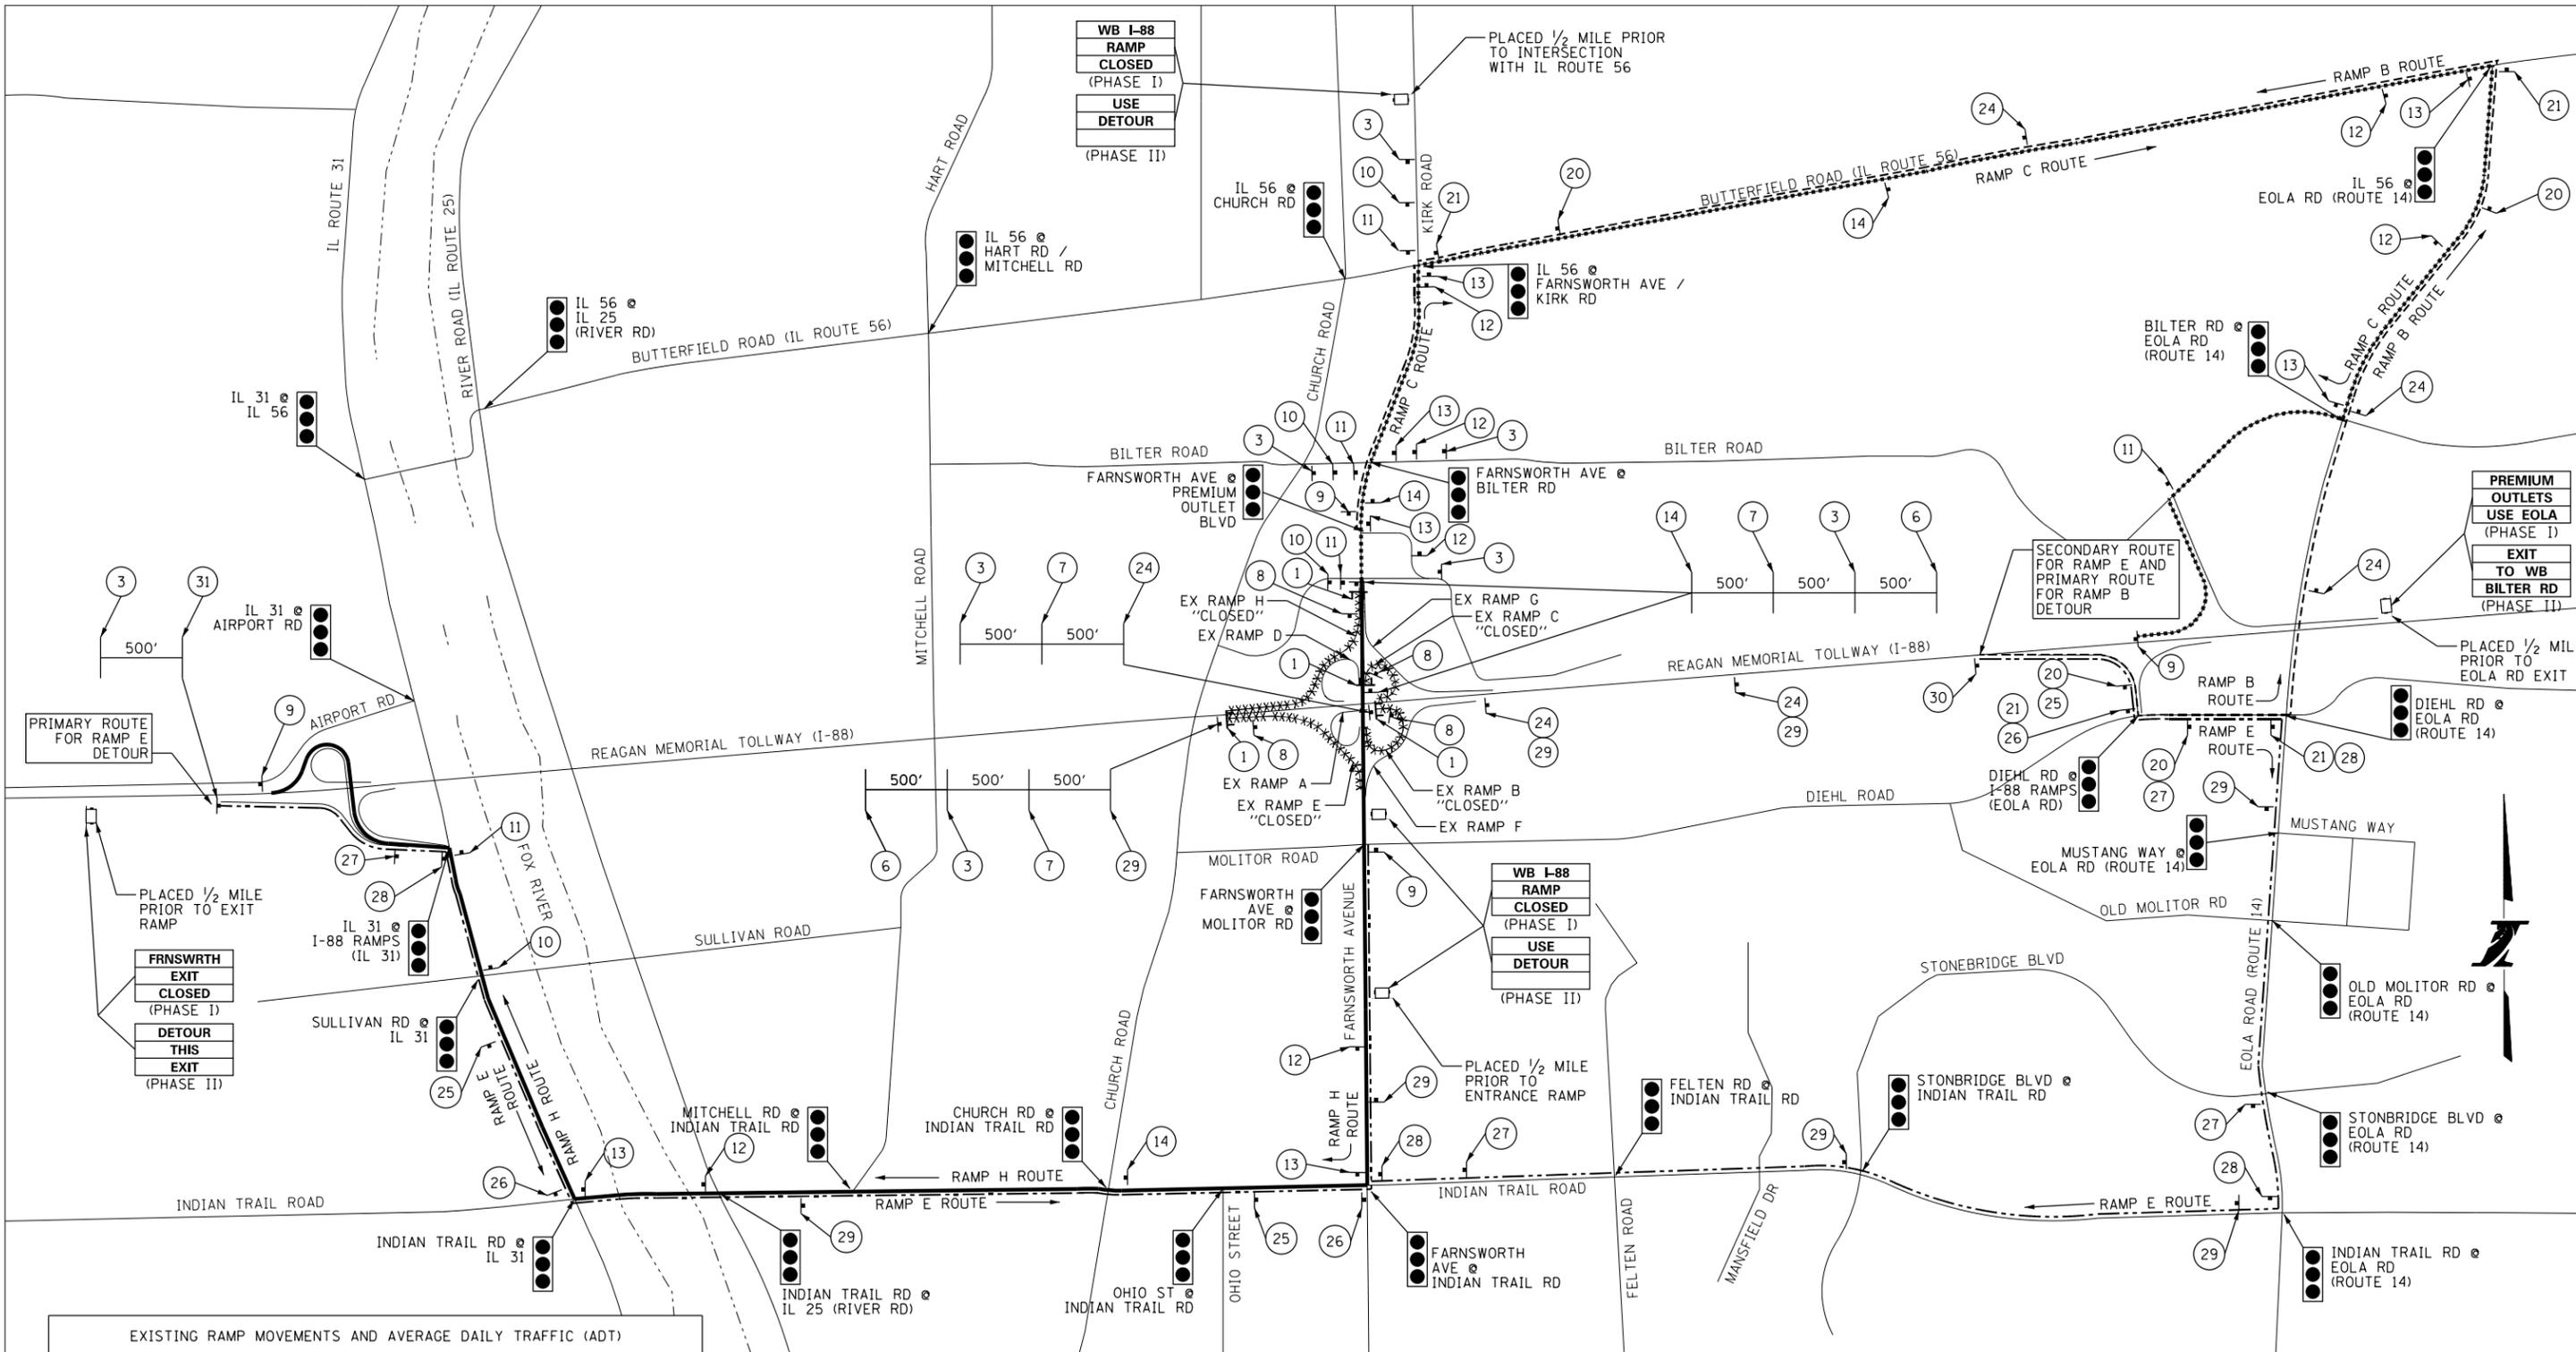

c:\bms\pwe-useast-007\mat\1.villanueva\dms02899\415L\_sht\_mot-detour-402-03B.dgn



EXISTING RAMP MOVEMENTS AND AVERAGE DAILY TRAFFIC (ADT)

EX RAMP	MOVEMENT	ADT
EX RAMP A	SB FARNSWORTH AVE TO EB I-88	8,900
EX RAMP B	EB I-88 TO NB FARNSWORTH AVE	1,700
EX RAMP C	NB FARNSWORTH AVE TO WB I-88	1,050
EX RAMP D	WB I-88 TO SB FARNSWORTH AVE	3,900
EX RAMP E	EB I-88 TO SB FARNSWORTH AVE	1,750
EX RAMP F	NB FARNSWORTH AVE TO EB I-88	4,350
EX RAMP G	WB I-88 TO NB FARNSWORTH AVE	9,200
EX RAMP H	SB FARNSWORTH AVE TO WB I-88	1,950

ESTIMATED DETOUR SCHEDULE

MOT STAGE	RAMP CLOSED	WORK ACTIVITY	DETOUR START	DETOUR END	DURATION
STAGE 2A	RAMP E	RECONSTRUCT RAMP	07-JUL-16	02-AUG-16	27 DAYS
STAGE 2A	RAMP H	RECONSTRUCT RAMP	07-JUL-16	02-AUG-16	27 DAYS
STAGE 2A/2B	RAMP B	RAMP CLOSED & REMOVED	07-JUL-16	31-OCT-16	117 DAYS
STAGE 2A/2B	RAMP C	RAMP CLOSED & REMOVED	07-JUL-16	31-OCT-16	117 DAYS

FOR SIGN LEGEND AND NOTES, SEE SHEET DTP-1

NOT TO SCALE

	RAMP B DETOUR ROUTE
	RAMP C DETOUR ROUTE
	RAMP E DETOUR ROUTE
	RAMP H DETOUR ROUTE
	PARTIALLY CLOSED ROADWAY
	COMPLETELY CLOSED ROADWAY
	PROPOSED DETOUR SIGN
	TYPE III BARRICADE
	CHANGEABLE MESSAGE SIGN

DRAWN BY MPV DATE 12/30/15  
 CHECKED BY RJD DATE 1/19/16




**THE ILLINOIS STATE TOLL HIGHWAY AUTHORITY**  
 2700 OGDEN AVENUE  
 DOWNERS GROVE, ILLINOIS 60515

REVISIONS		
NO.	DATE	DESCRIPTION

CONTRACT NO. I-15-4248  
 DETOUR PLAN  
 STAGE 2A  
 RAMPS B, C, E & H

SHEET NO. DTP-2  
 DRAWING NO. 152 OF 421

cs:\bms\pwe-useeast-007\mat\1.villanueva\dms02899\415L\_sht\_mot-detour-403-03B.dgn

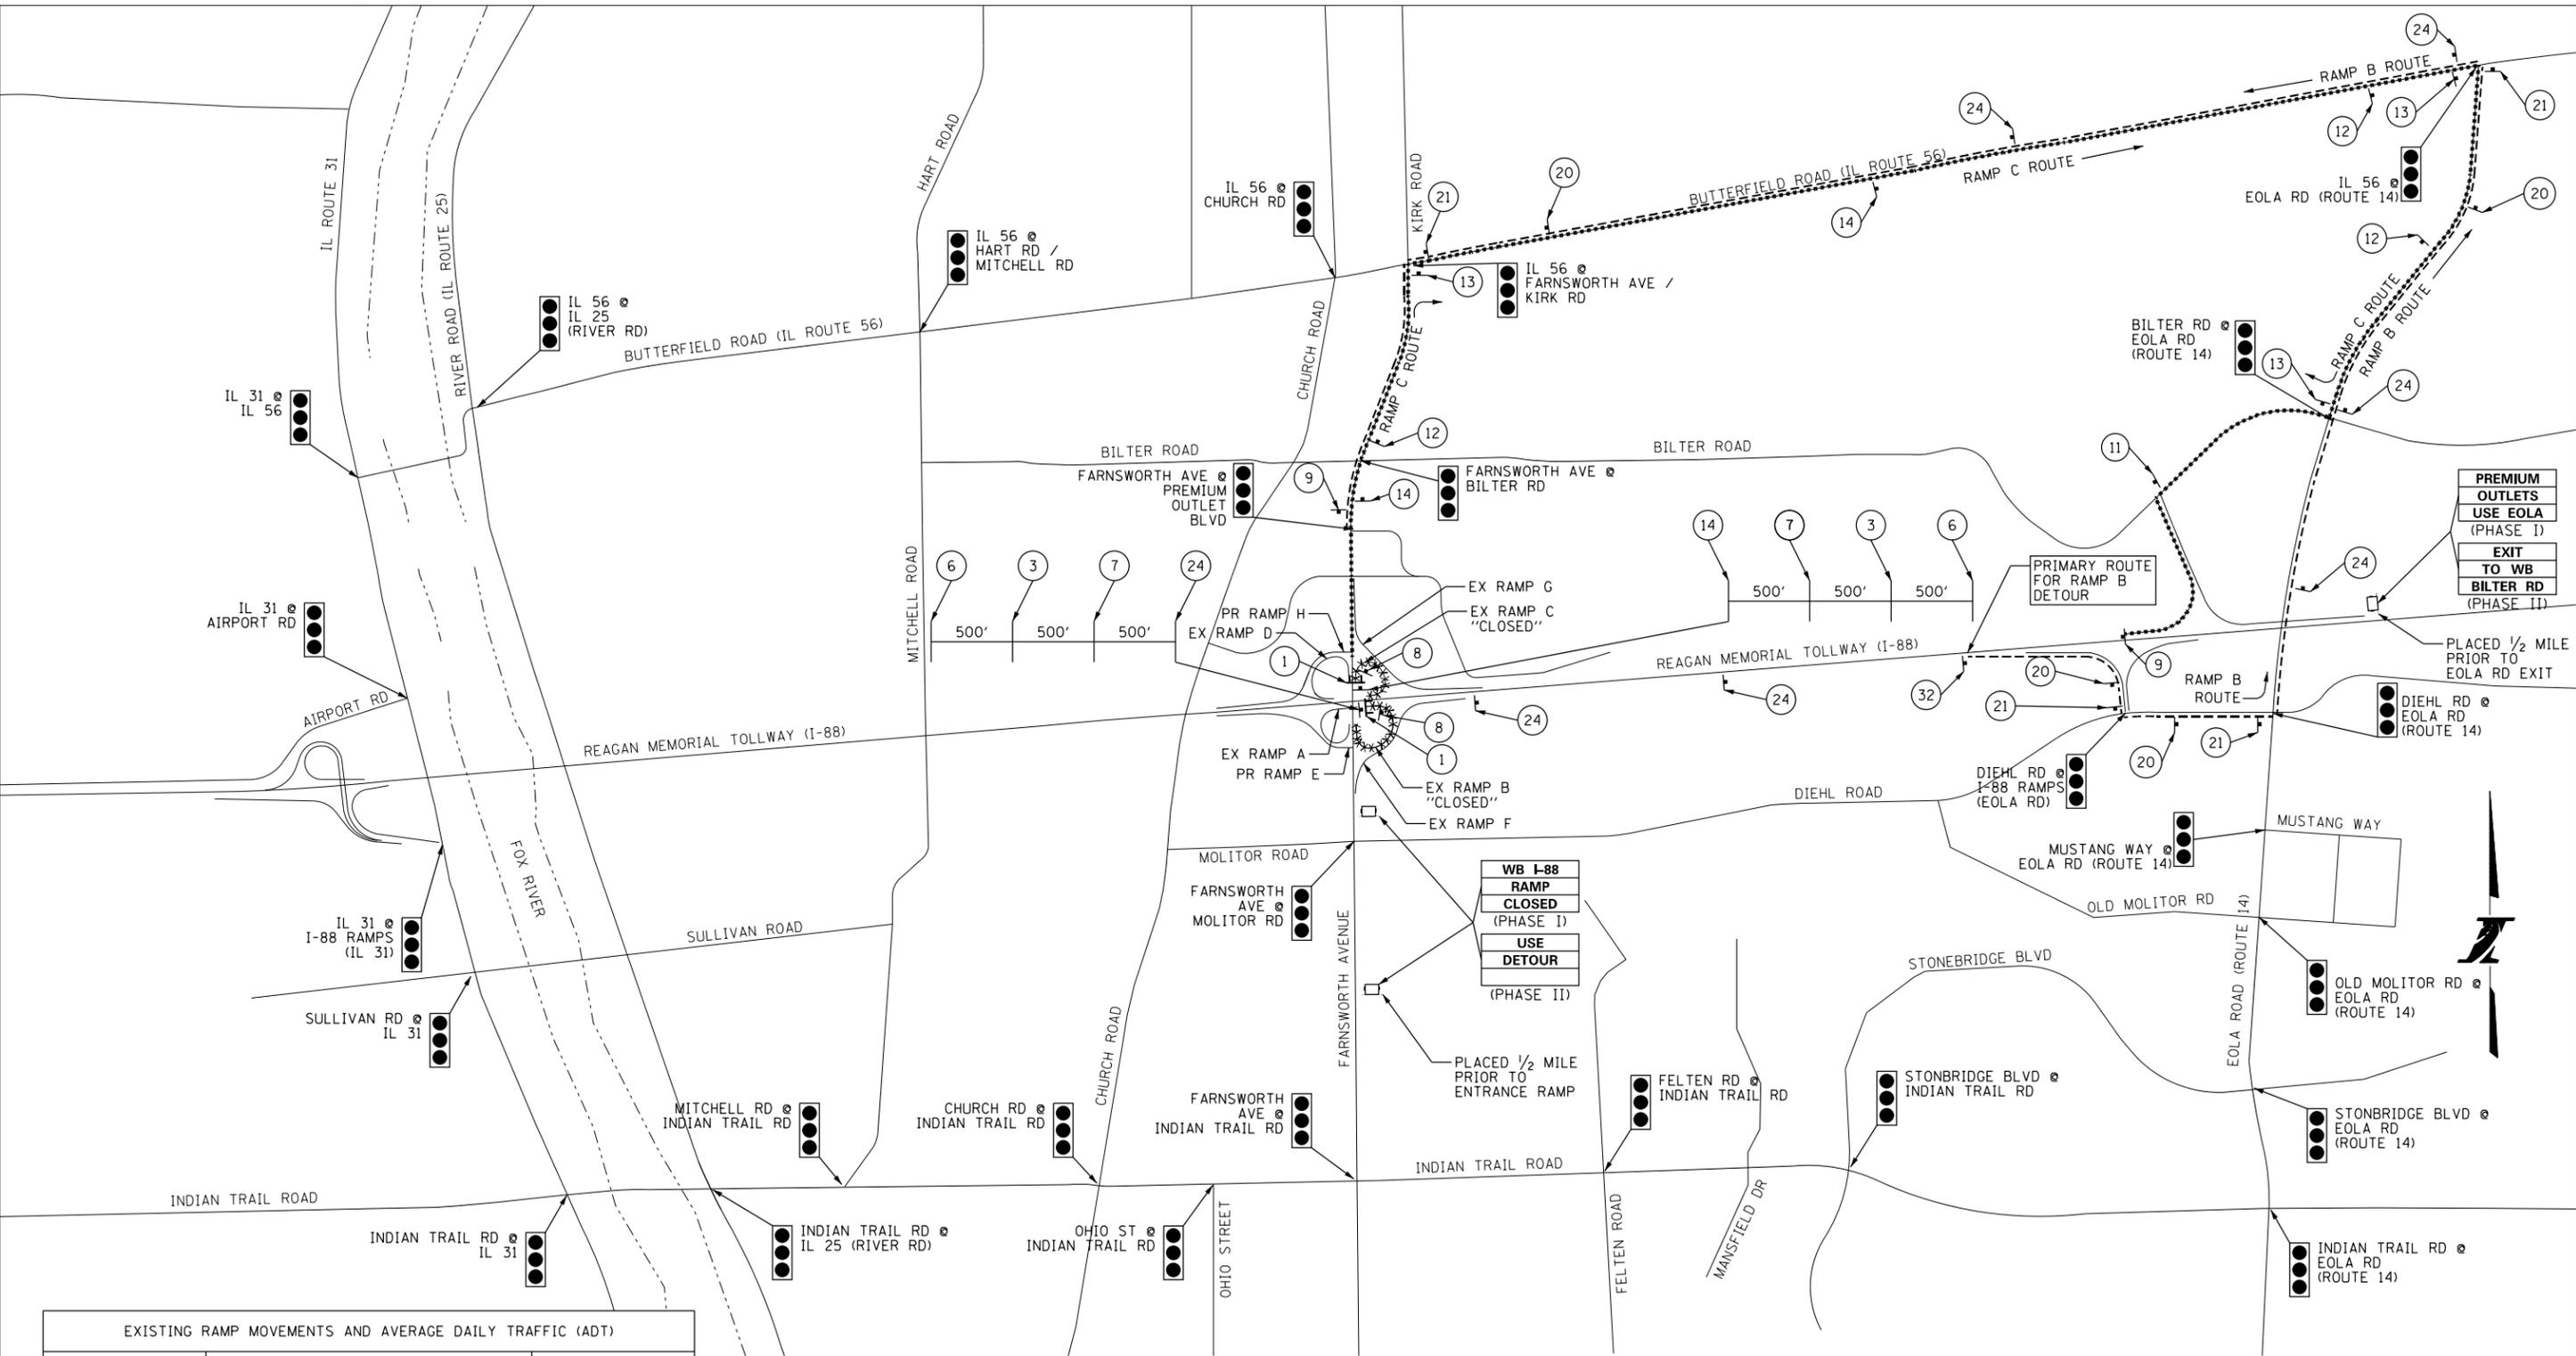

**PREMIUM  
OUTLETS  
USE EOLA  
(PHASE I)**

**EXIT  
TO WB  
BILTER RD  
(PHASE II)**

PLACED 1/2 MILE  
PRIOR TO  
EOLA RD EXIT

**WB I-88  
RAMP  
CLOSED  
(PHASE I)  
USE  
DETOUR  
(PHASE II)**

PLACED 1/2 MILE  
PRIOR TO  
ENTRANCE RAMP

EXISTING RAMP MOVEMENTS AND AVERAGE DAILY TRAFFIC (ADT)		
EX RAMP A	SB FARNSWORTH AVE TO EB I-88	8,900
EX RAMP B	EB I-88 TO NB FARNSWORTH AVE	1,700
EX RAMP C	NB FARNSWORTH AVE TO WB I-88	1,050
EX RAMP D	WB I-88 TO SB FARNSWORTH AVE	3,900
EX RAMP E	EB I-88 TO SB FARNSWORTH AVE	1,750
EX RAMP F	NB FARNSWORTH AVE TO EB I-88	4,350
EX RAMP G	WB I-88 TO NB FARNSWORTH AVE	9,200
EX RAMP H	SB FARNSWORTH AVE TO WB I-88	1,950

ESTIMATED DETOUR SCHEDULE					
MOT STAGE	RAMP CLOSED	WORK ACTIVITY	DETOUR START	DETOUR END	DURATION
STAGE 2A/2B	RAMP B	RAMP CLOSED & REMOVED	07-JUL-16	31-OCT-16	117 DAYS
STAGE 2A/2B	RAMP C	RAMP CLOSED & REMOVED	07-JUL-16	31-OCT-16	117 DAYS

FOR SIGN LEGEND AND NOTES,  
SEE SHEET DTP-1

NOT TO SCALE

-----	RAMP B DETOUR ROUTE
-----	RAMP C DETOUR ROUTE
////	PARTIALLY CLOSED ROADWAY
*****	COMPLETELY CLOSED ROADWAY
+	PROPOSED DETOUR SIGN
⊥	TYPE III BARRICADE
□	CHANGEABLE MESSAGE SIGN

**DRAWN BY** MPV      **DATE** 12/30/15

**CHECKED BY** RJD      **DATE** 1/19/16



REVISIONS		
NO.	DATE	DESCRIPTION


**CONTRACT NO.** I-15-4248

**DETOUR PLAN  
STAGE 2B  
RAMPS B & C**

**SHEET NO.**  
DTP-3

**DRAWING NO.**  
153 OF 421

c:\bms\pwe-useast-007\mat\1.villanueva\dms02899\415L\_sht\_mot-detour-404-03B.dgn

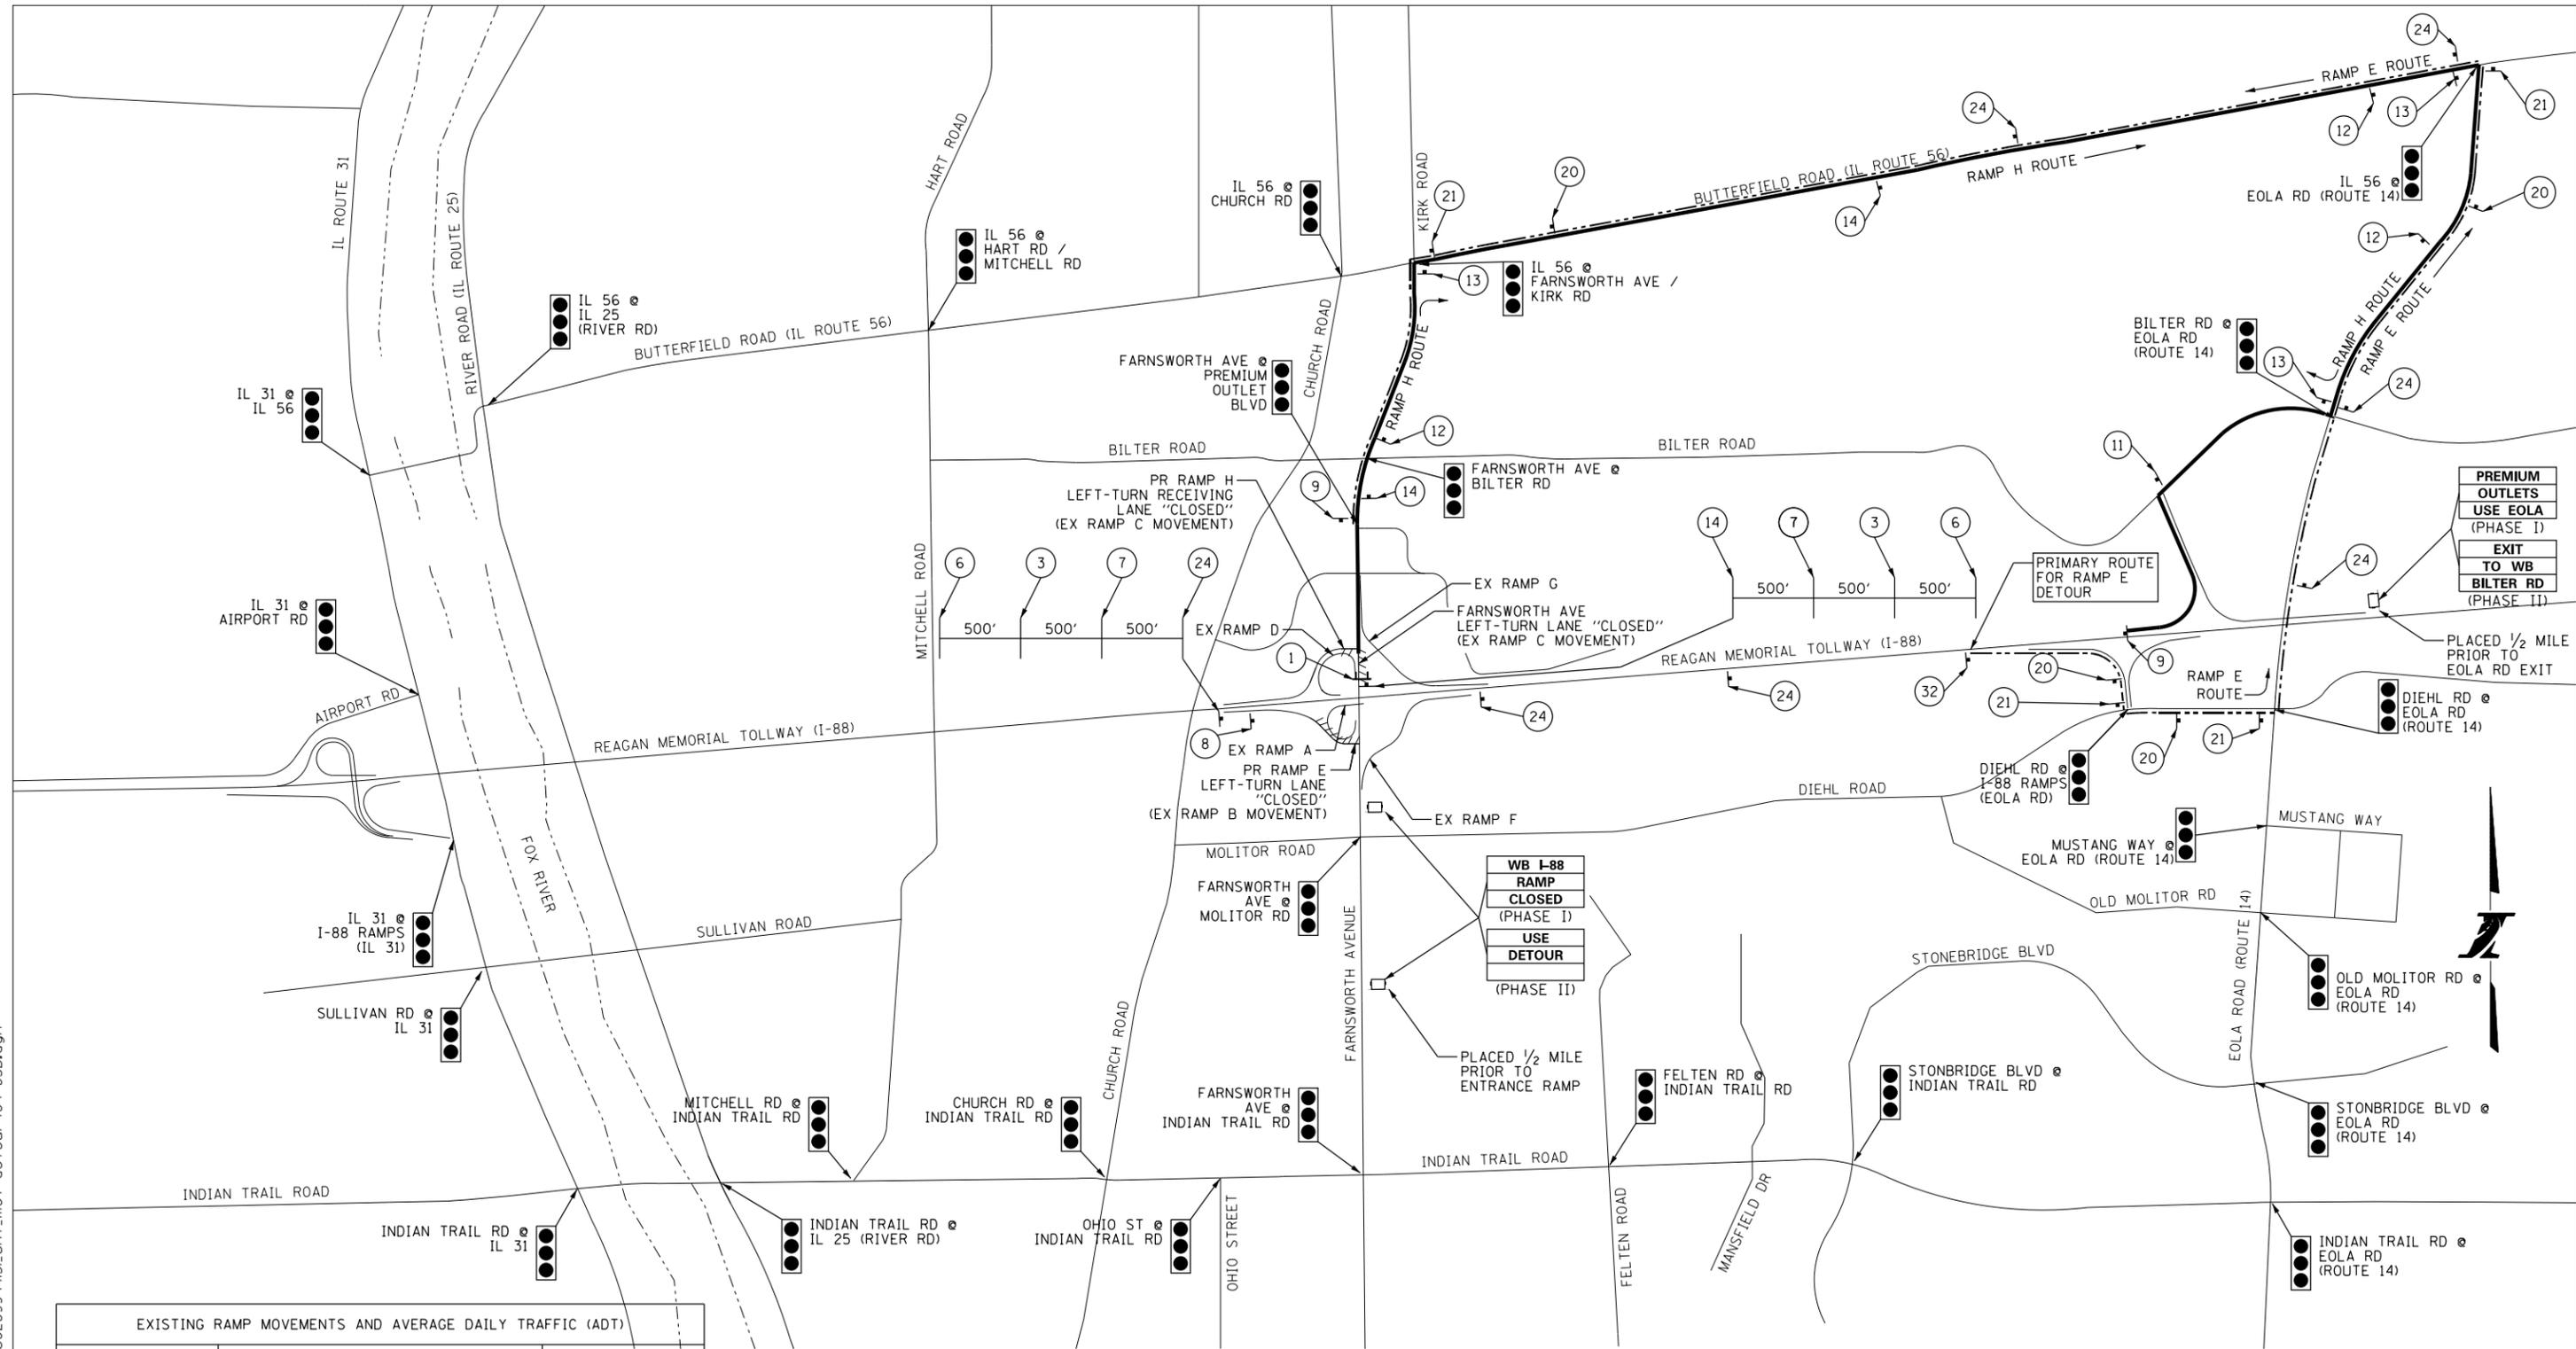

ESTIMATED DETOUR SCHEDULE					
MOT STAGE	RAMP CLOSED	WORK ACTIVITY	DETOUR START	DETOUR END	DURATION
STAGE 4A	RAMP E	LEFT TURN RESTRICTION	01-AUG-17	15-AUG-17	15 DAYS
STAGE 4A	RAMP H	LEFT TURN RESTRICTION	01-AUG-17	15-AUG-17	15 DAYS

FOR SIGN LEGEND AND NOTES, SEE SHEET DTP-1

NOT TO SCALE

	RAMP E DETOUR ROUTE
	RAMP H DETOUR ROUTE
	PARTIALLY CLOSED ROADWAY
	COMPLETELY CLOSED ROADWAY
	PROPOSED DETOUR SIGN
	TYPE III BARRICADE
	CHANGEABLE MESSAGE SIGN

**DRAWN BY** MPV      **DATE** 12/30/15  
**CHECKED BY** RJD      **DATE** 1/19/16



REVISIONS		
NO.	DATE	DESCRIPTION

**CONTRACT NO.** I-15-4248  
**DETOUR PLAN**  
 STAGE 4A  
 RAMPS E & H

**SHEET NO.**  
 DTP-4  
**DRAWING NO.**  
 154 OF 421