



SIGN NO.:	1	2	3	4	5	6	7	8L 8R	9L 9R	10	11	12	13	14	15L 15R	16	17	
SIGN:																		
SIGN TYPE:	W20-3-4848	SPECIAL-4836 (SEE NOTE 1)	W20-2-4848	W20-3-4848	M3-2-2412	W17-1100-3008	M4-9-3030	M4-9L-3030 M4-9R-3030	M4-9L-3024 M4-9R-3024	M4-8a-2418	R11-2-4830	R5-1-3030	R3-1-2424	R3-2-2424	R6-1L-3612 R6-1R-3612	R1-1-3030	R11-4-6030	

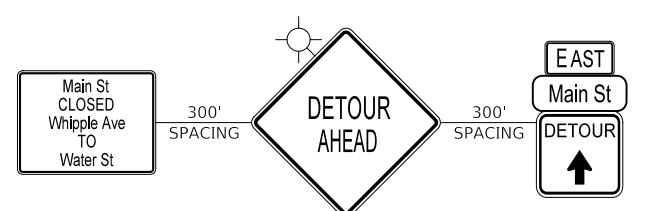

ADVANCE DETOUR SEQUENCE (WILSON)

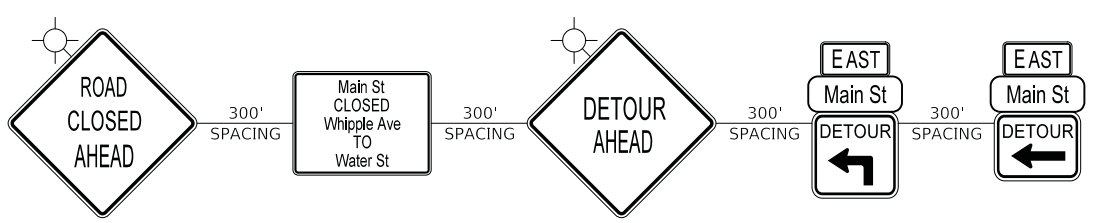

ADVANCE DETOUR SEQUENCE (MAIN)

LEGEND

- DETOUR ROUTE
- STAGE 1 CONSTRUCTION (EB LANE CLOSED)
- STAGE 2 CONSTRUCTION (WB LANE CLOSED)
- DETOUR ROUTE DIRECTION
- TYPE III BARRICADE WITH FLASHING LIGHTS
- DETOUR TRAFFIC SIGN
- CONSTRUCTION WARNING SIGN WITH AMBER FLASHING LIGHT

NOTES

1. THE SIGN SHALL HAVE 6" BLACK SERIES C LEGENDS ON FLUORESCENT ORANGE SHEETING AND A 0.5" BLACK BORDER. THE CORNERS WILL HAVE A 3" RADIUS.

PLOT DRIVER = ...\\n:\p\dms\0314\...
 PEN TABLE = ...\\n:\p\tbl\...
 FILE NAME = ...3154-shr-...



USER NAME = mjp	DESIGNED - MJP	REVISED -
	DRAWN - MJP	REVISED -
PLOT SCALE = 50.0000' / in.	CHECKED - DNM	REVISED -
PLOT DATE = 11/5/2019	DATE - 11/06/19	REVISED -

**STATE OF ILLINOIS
DEPARTMENT OF TRANSPORTATION**

**MAINTENANCE OF TRAFFIC
MAIN STREET DETOUR PLAN**

SCALE: 1" = 50' SHEET OF SHEETS STA. TO STA.

F.A.P. F.A.U. SECTION	COUNTY	TOTAL SHEETS	SHEET NO.
24/144 12-00073-02-FP	KANE	207	45
CONTRACT NO. 61F32		ILLINOIS FED. AID PROJECT	