




1" = 50'

Concept Alternative A

Share the Road - North Side Parking

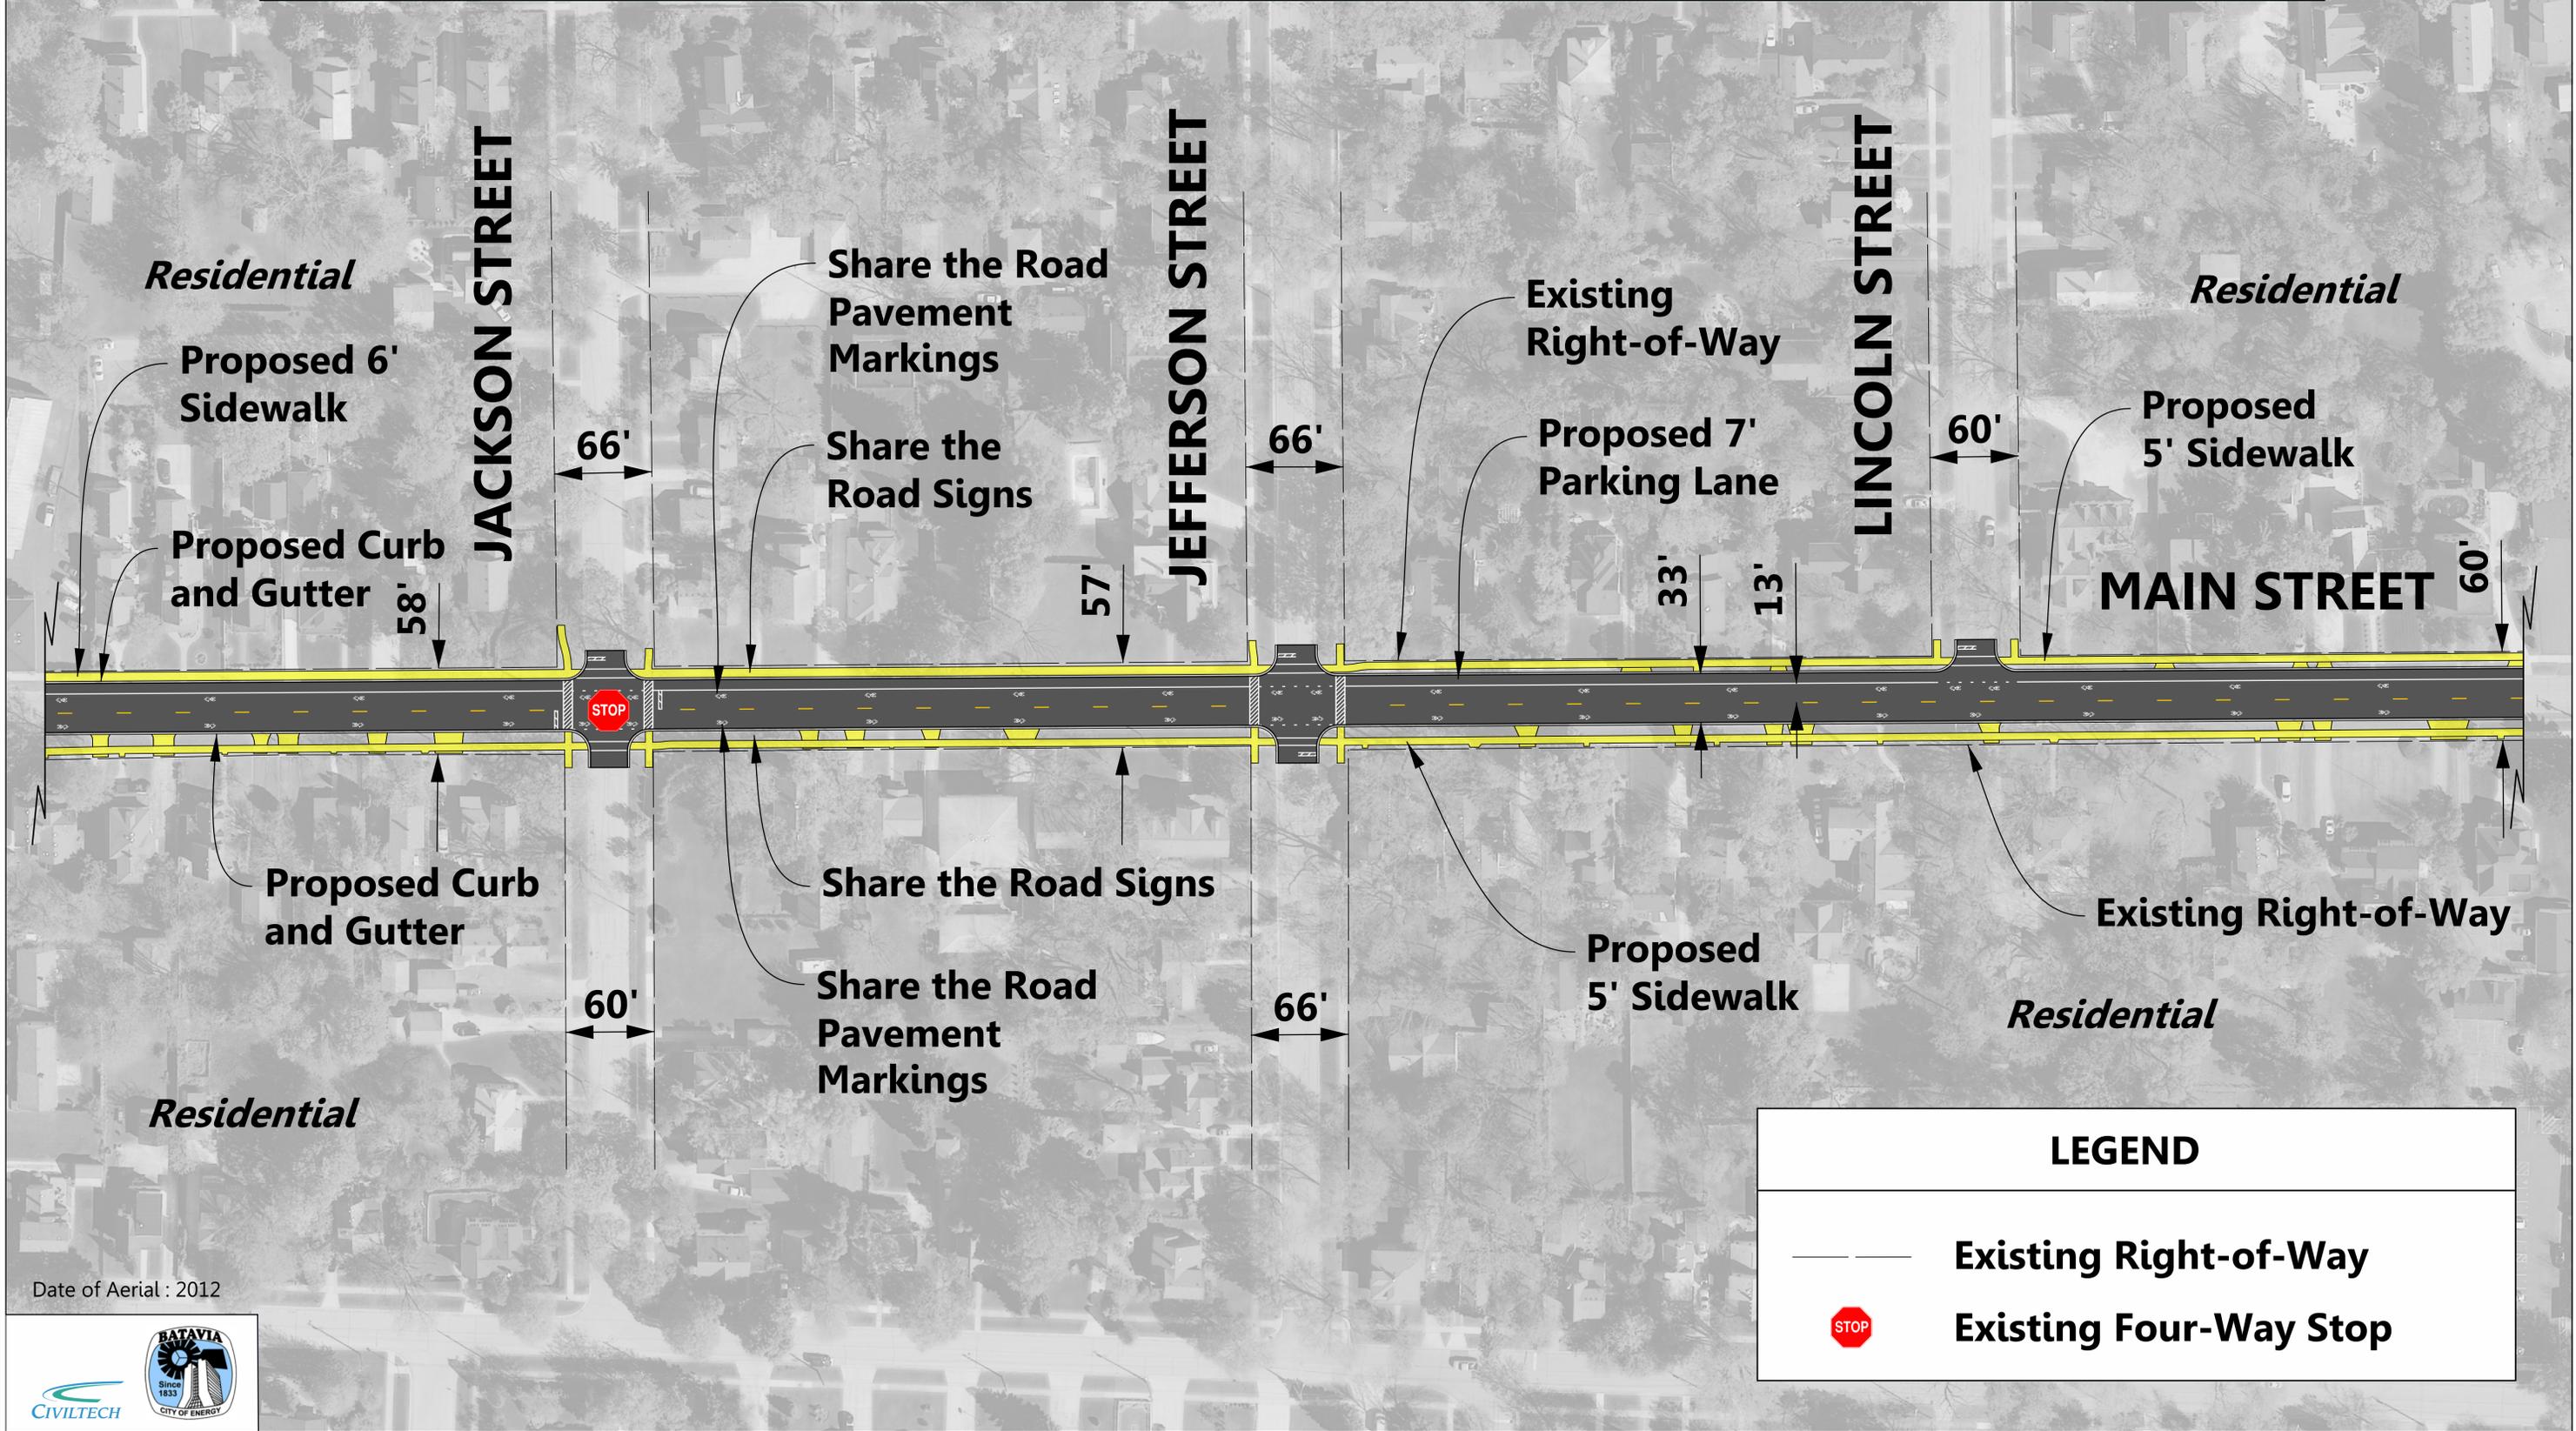

Date of Aerial : 2012



LEGEND

- Existing Right-of-Way
- STOP Existing Four-Way Stop