




1" = 50'

Concept Alternative B

Eastbound On-Street Bike Lane - North Side Parking

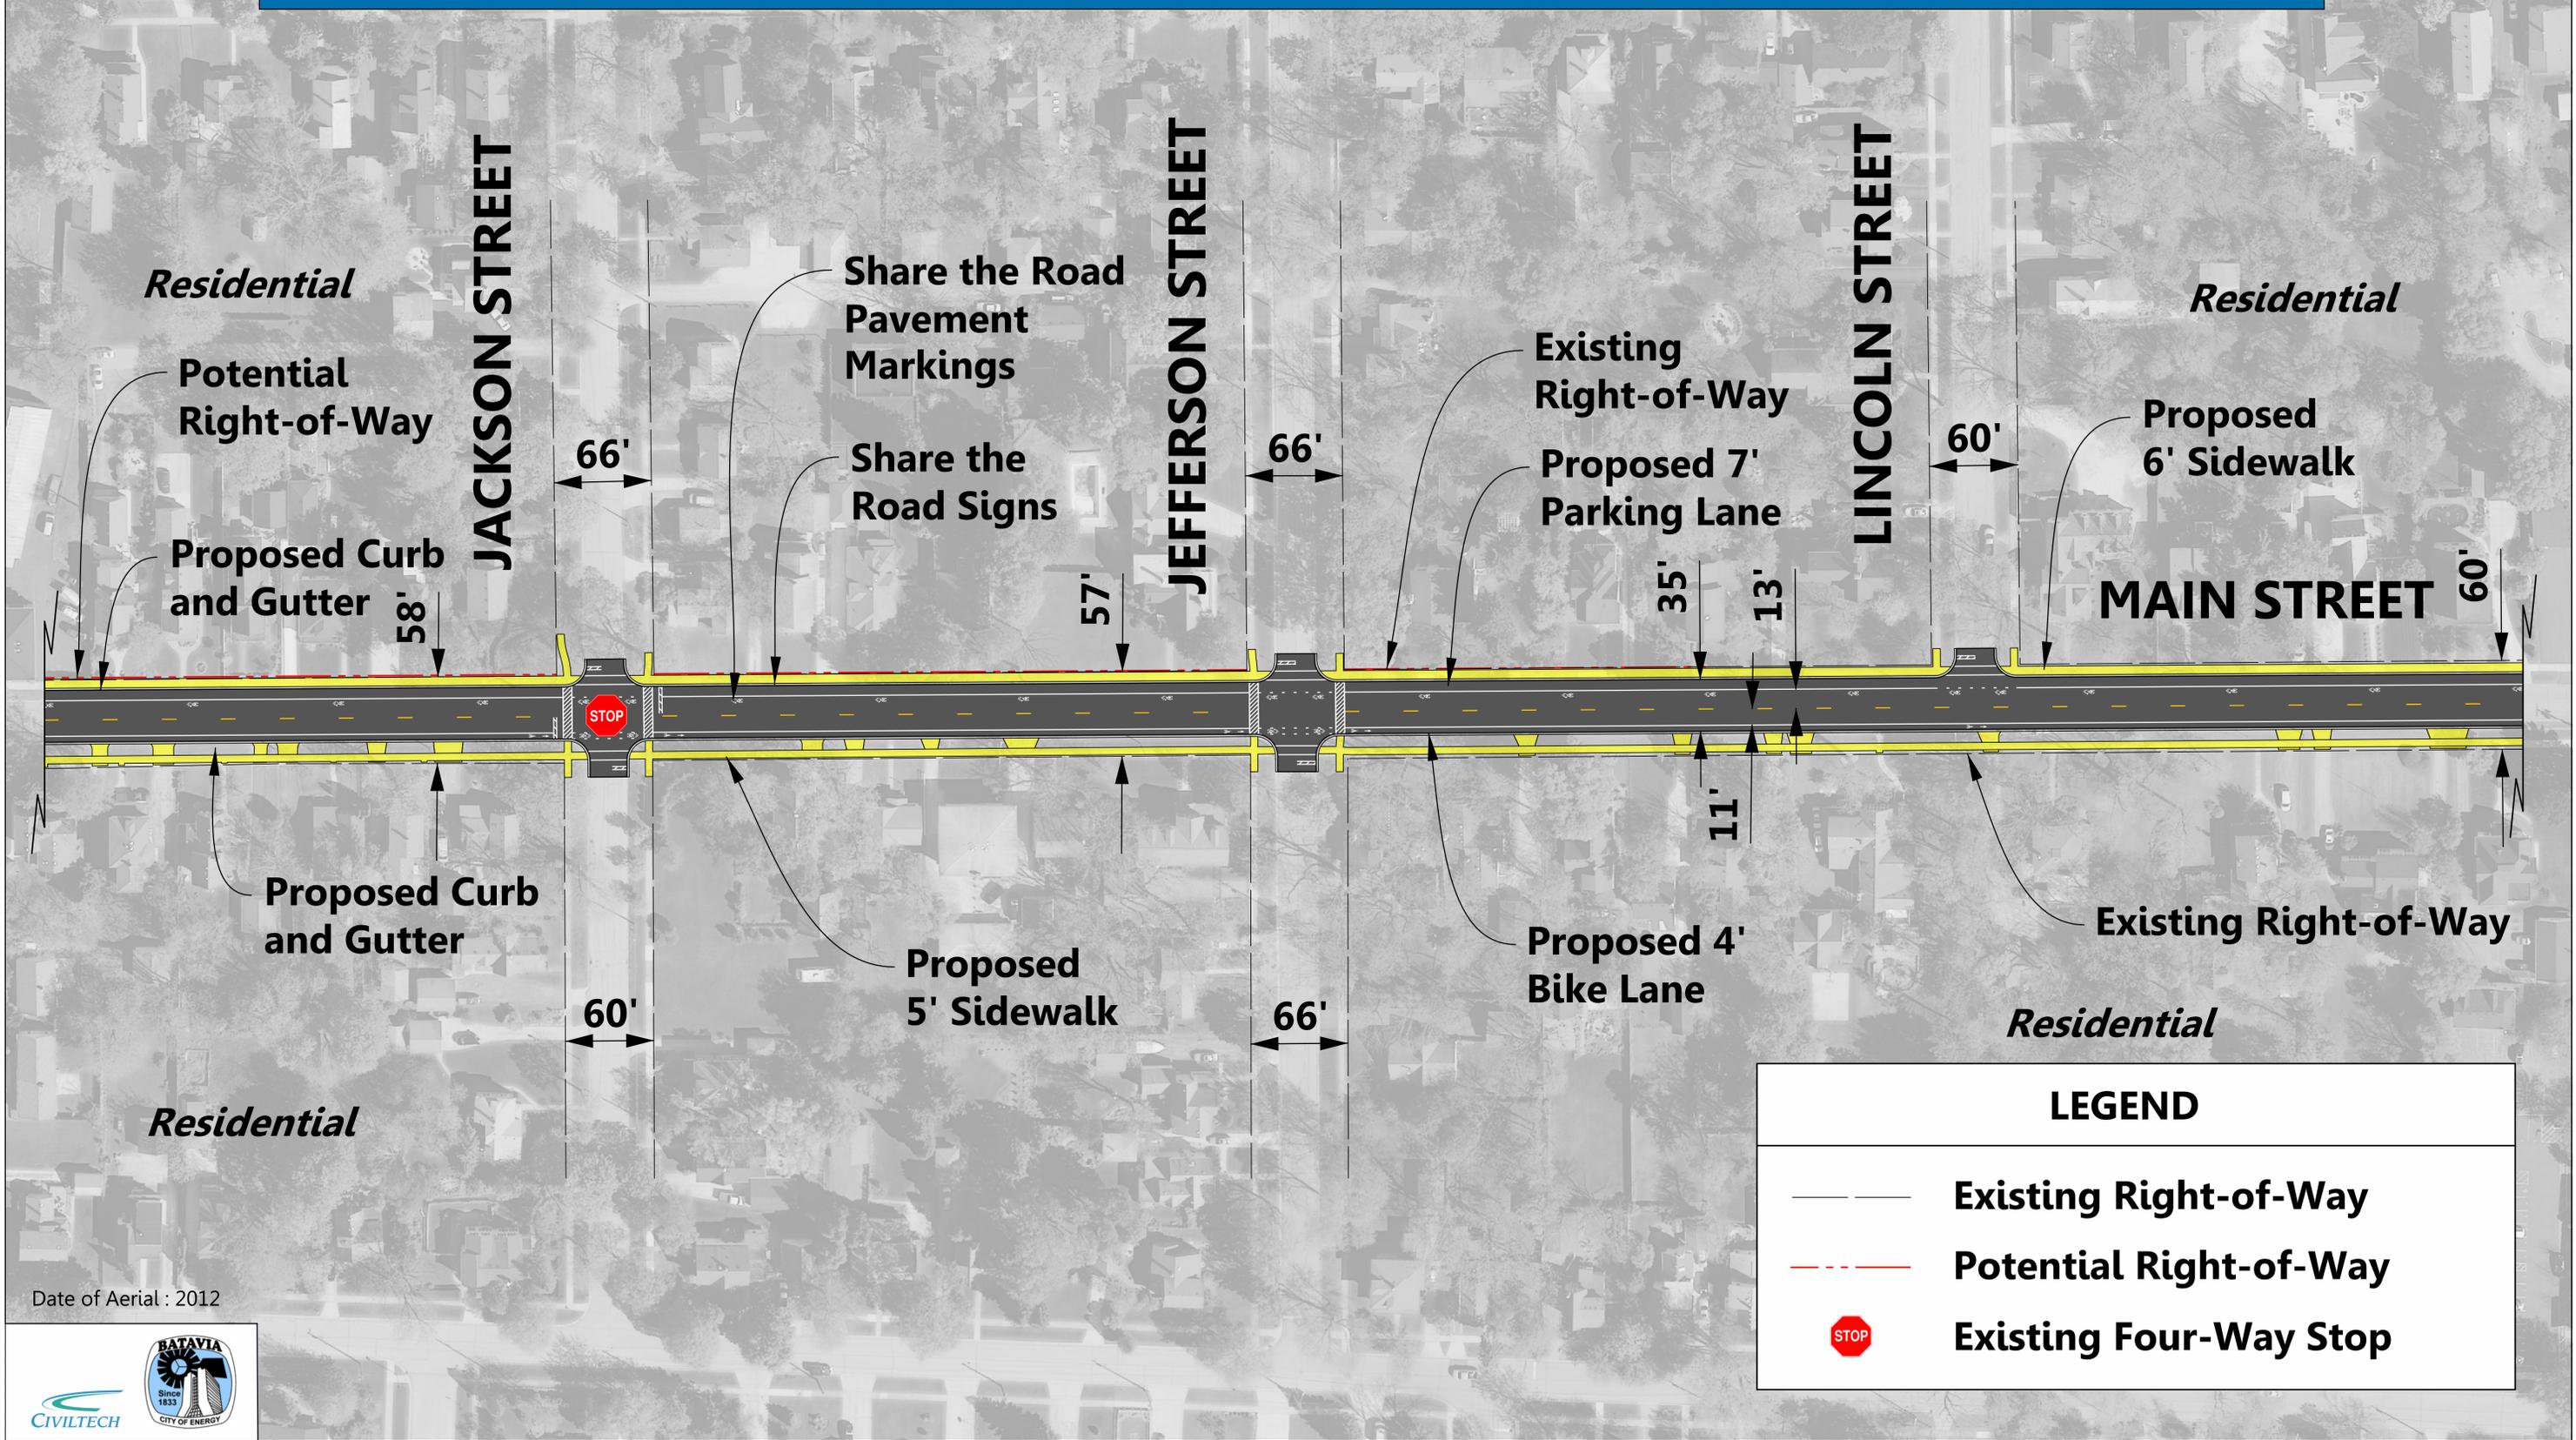

| LEGEND | |
|--------|------------------------|
| | Existing Right-of-Way |
| | Potential Right-of-Way |
| | Existing Four-Way Stop |

Date of Aerial : 2012

