




1" = 50'

Concept Alternative C

On-Street Bike Lanes - No Parking

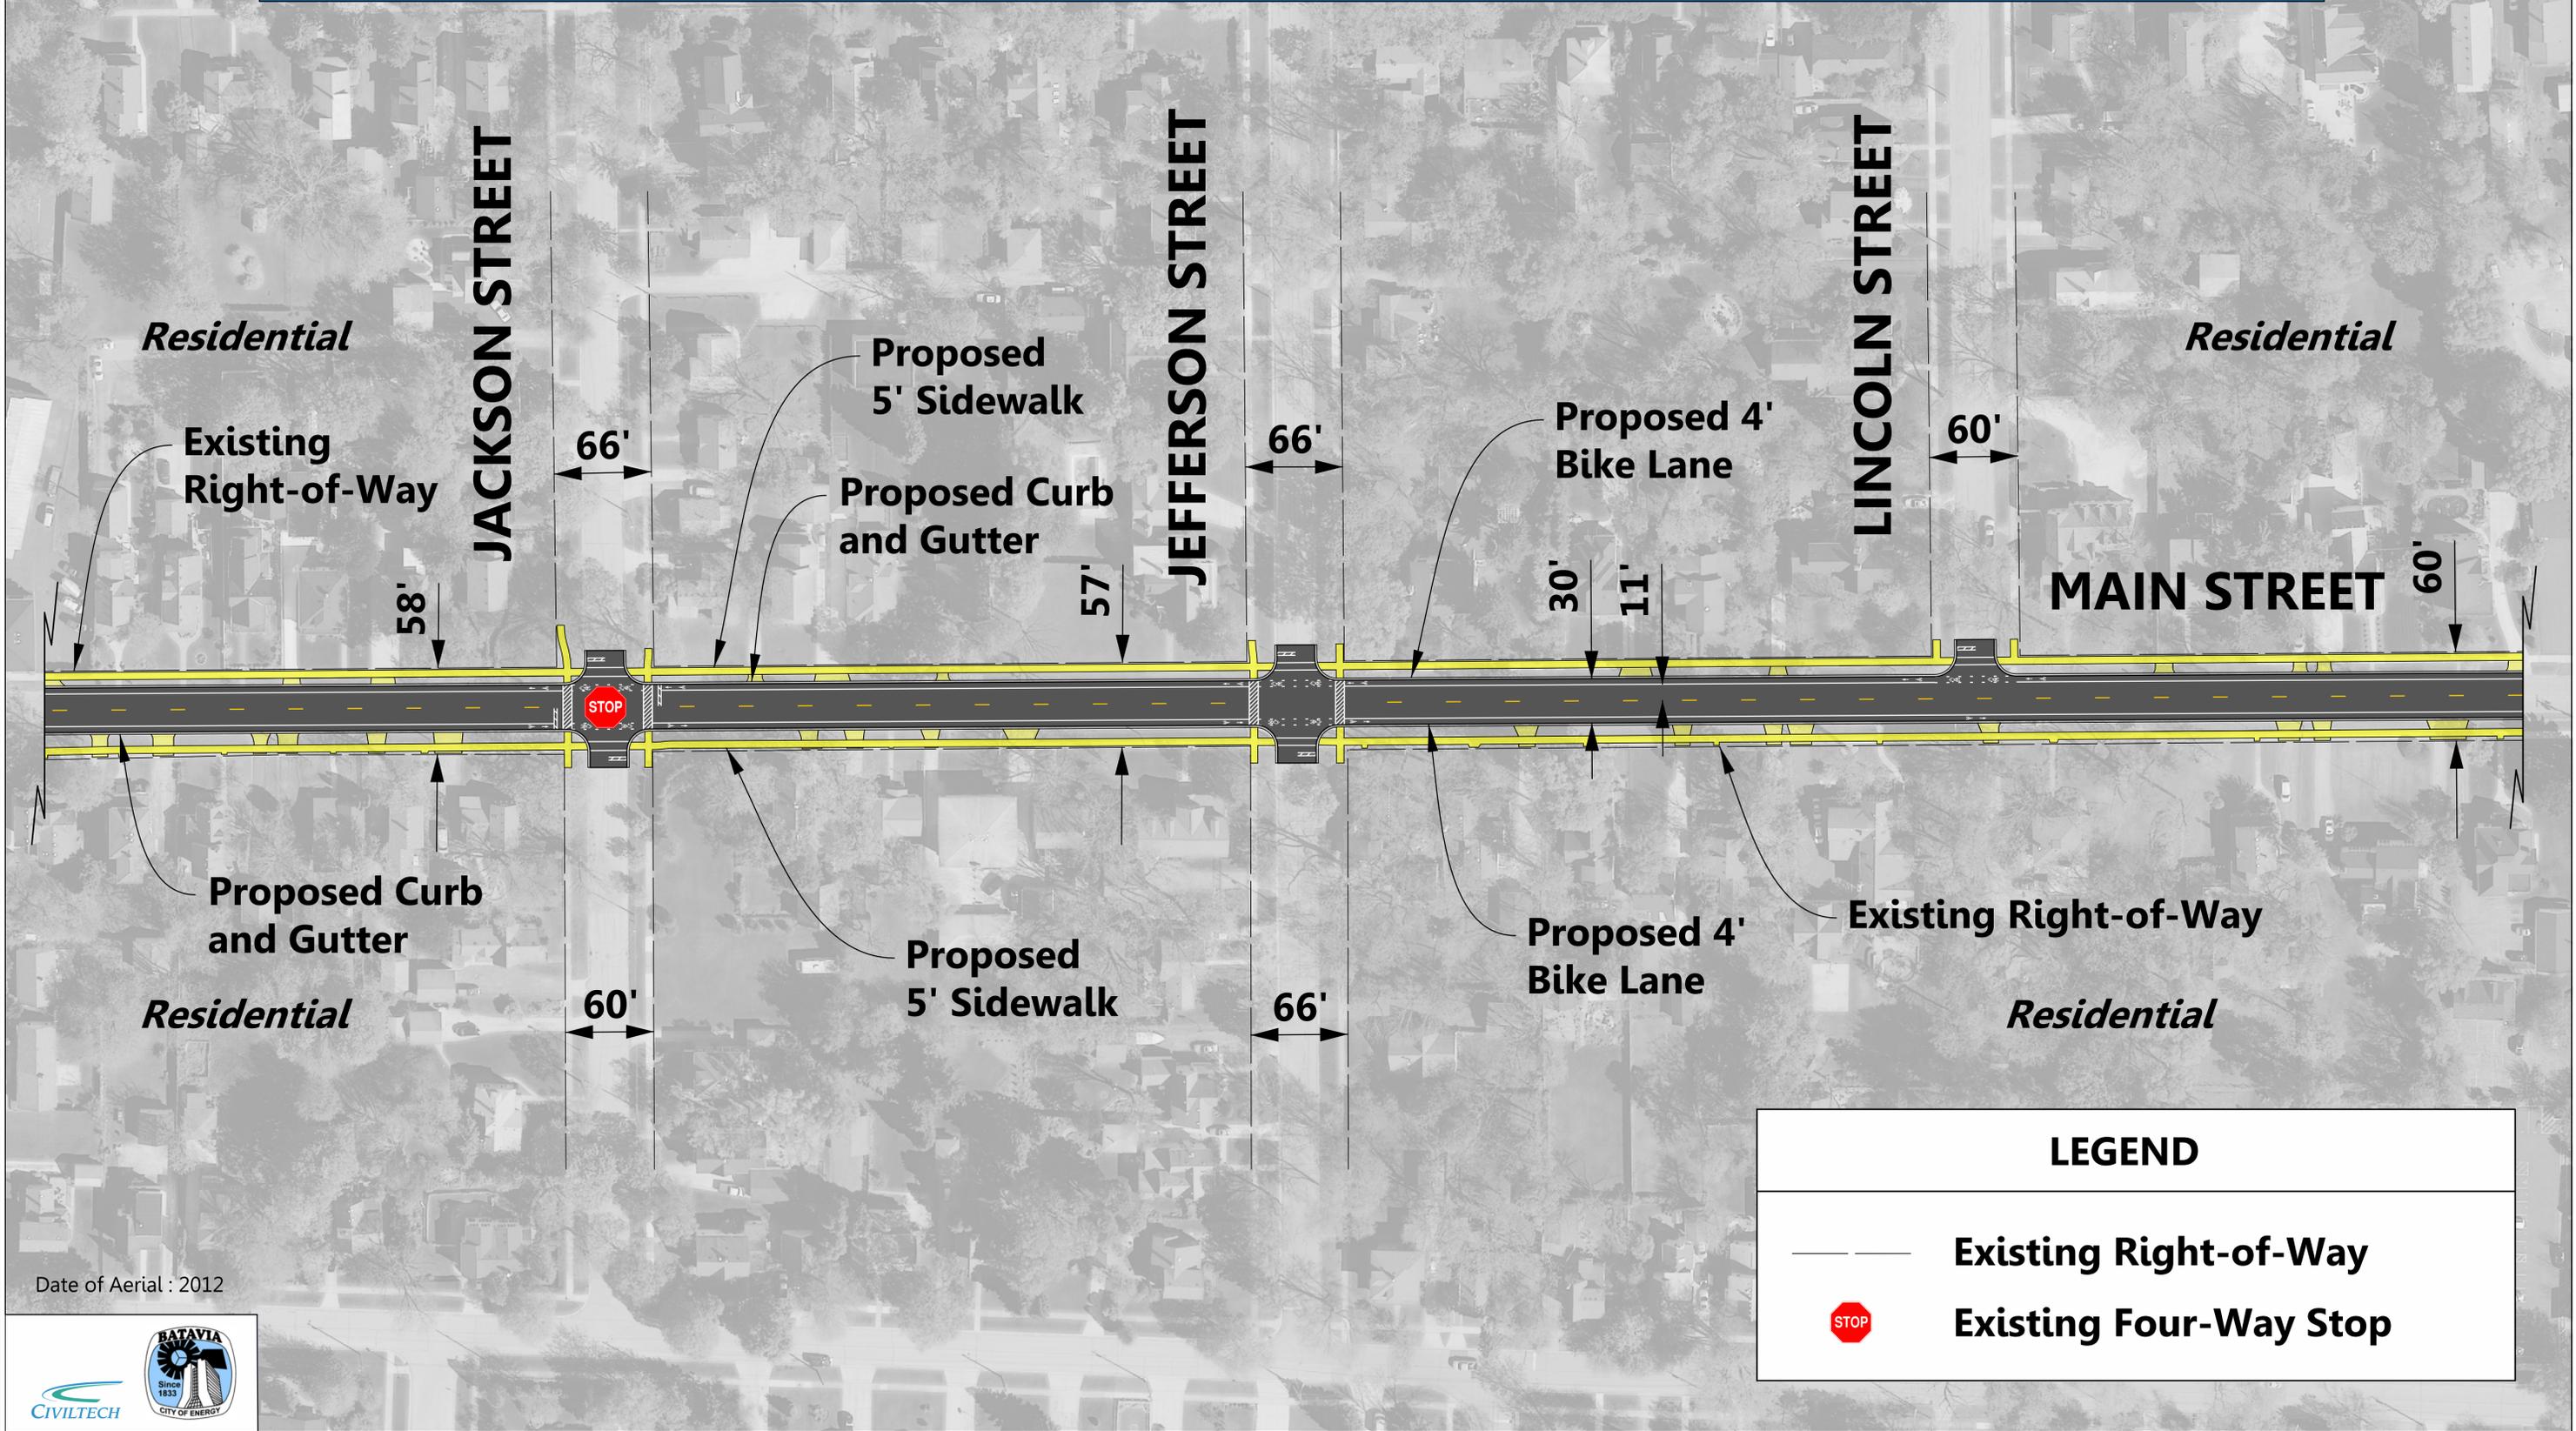

LEGEND	
	Existing Right-of-Way
	Existing Four-Way Stop

Date of Aerial : 2012

